



1 1ST FLOOR - BUILDING PLAN
SCALE: 1/8" = 1'-0"

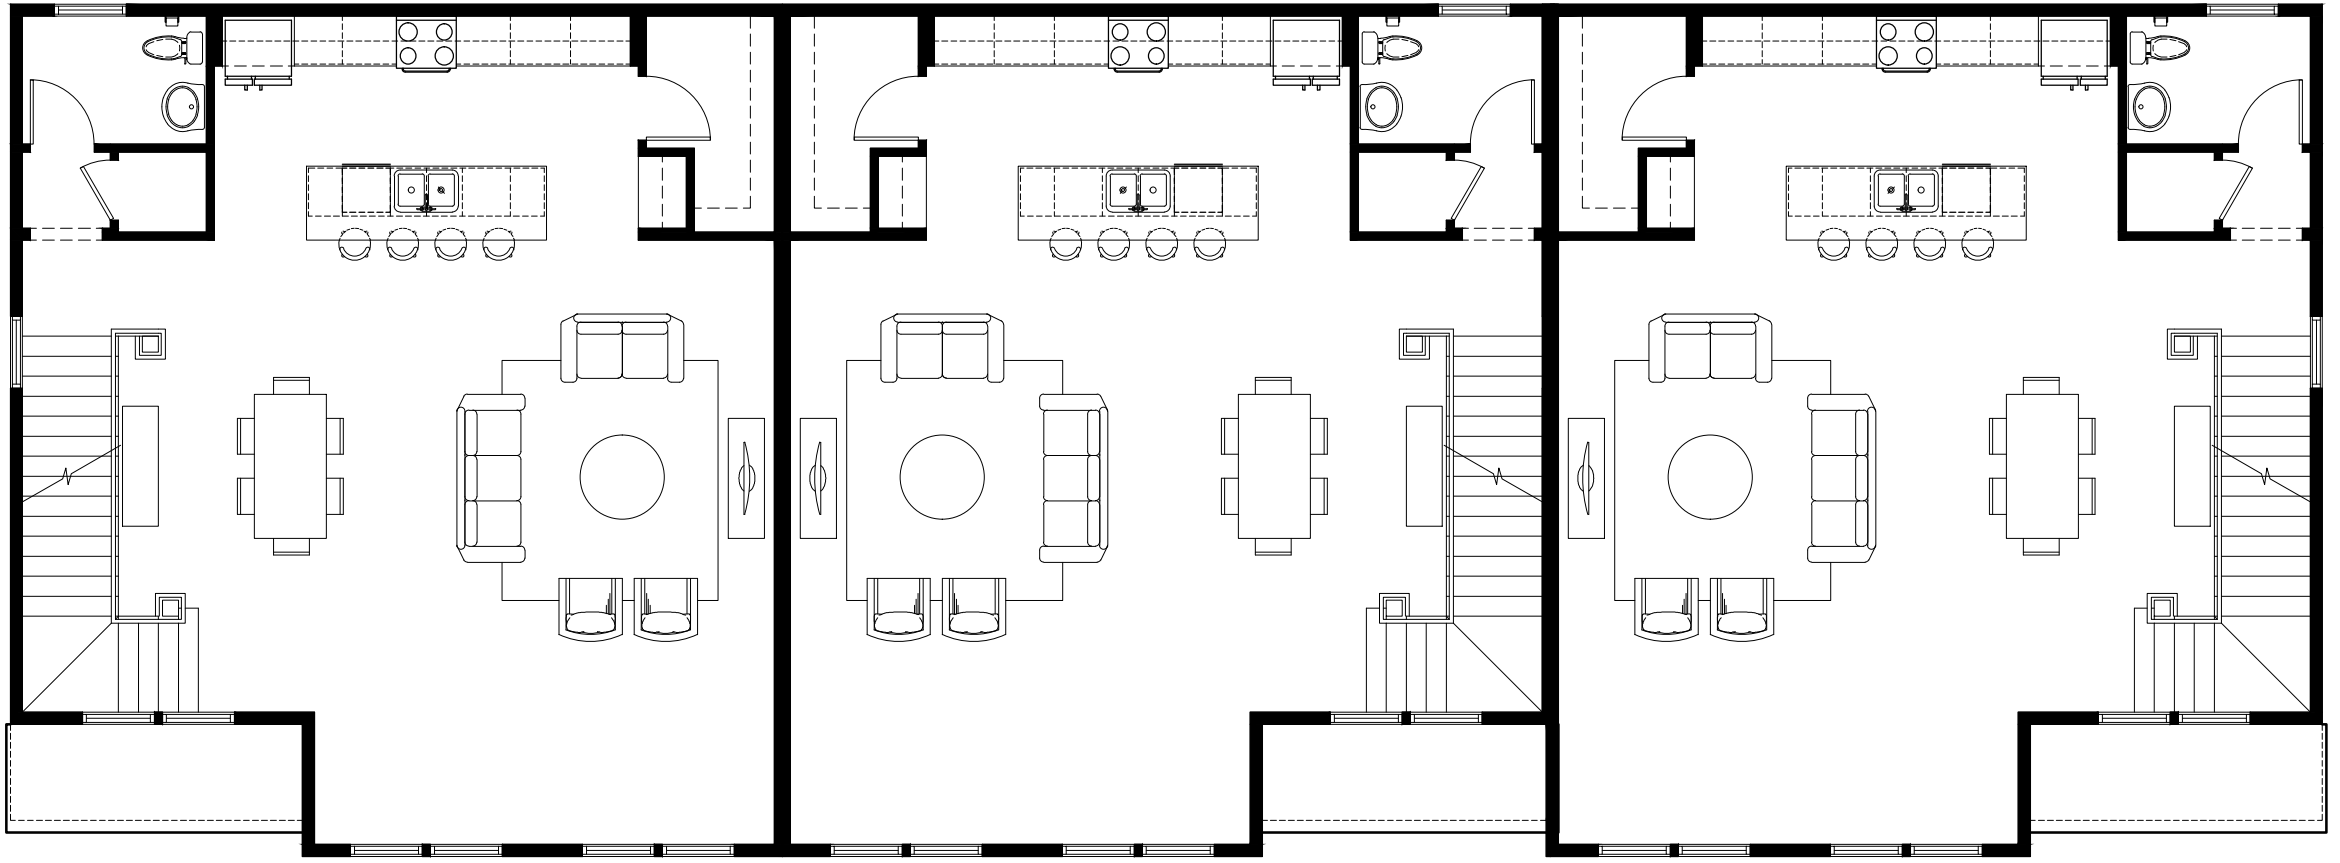

1 2ND FLOOR - BUILDING PLAN
SCALE: 1/8" = 1'-0"

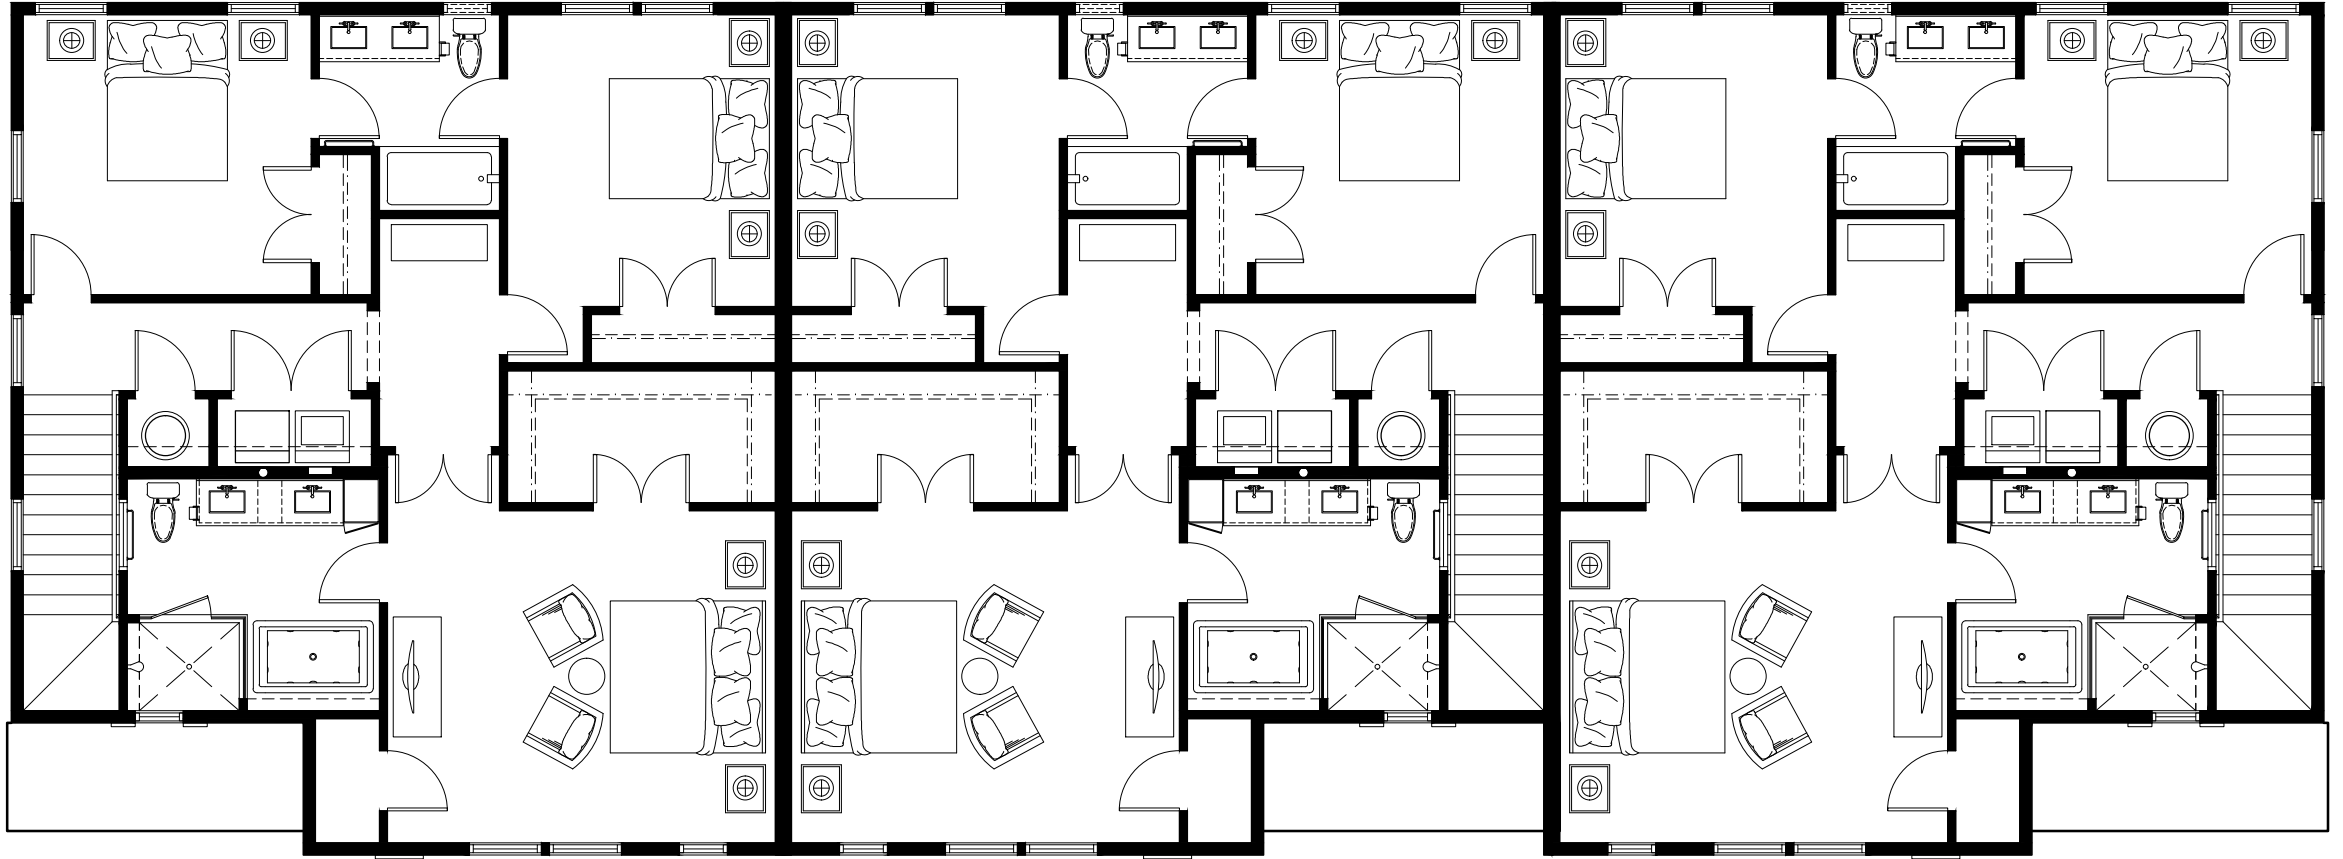

1 3RD FLOOR - BUILDING PLAN
SCALE: 1/8" = 1'-0"



1 FRONT ELEVATION
SCALE: 1/8" = 1'-0"